



roof plan

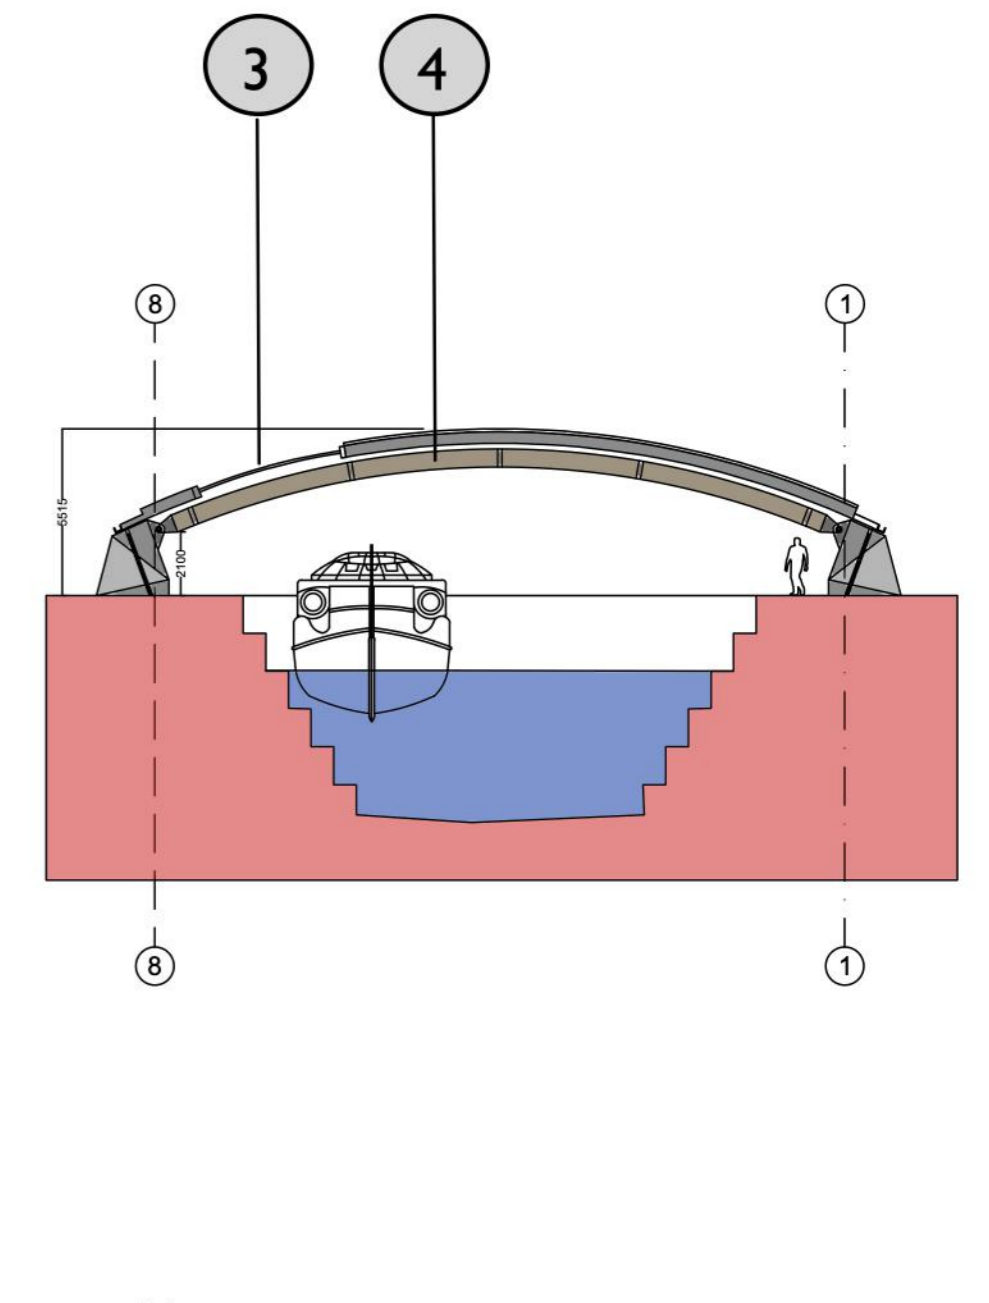


section a-a

1. Sedum roof 2. Teak decking 3. ETFE roof windows 4. Glulam beams 5. Rough cast concrete 6. Anodised aluminium

key to material finishes

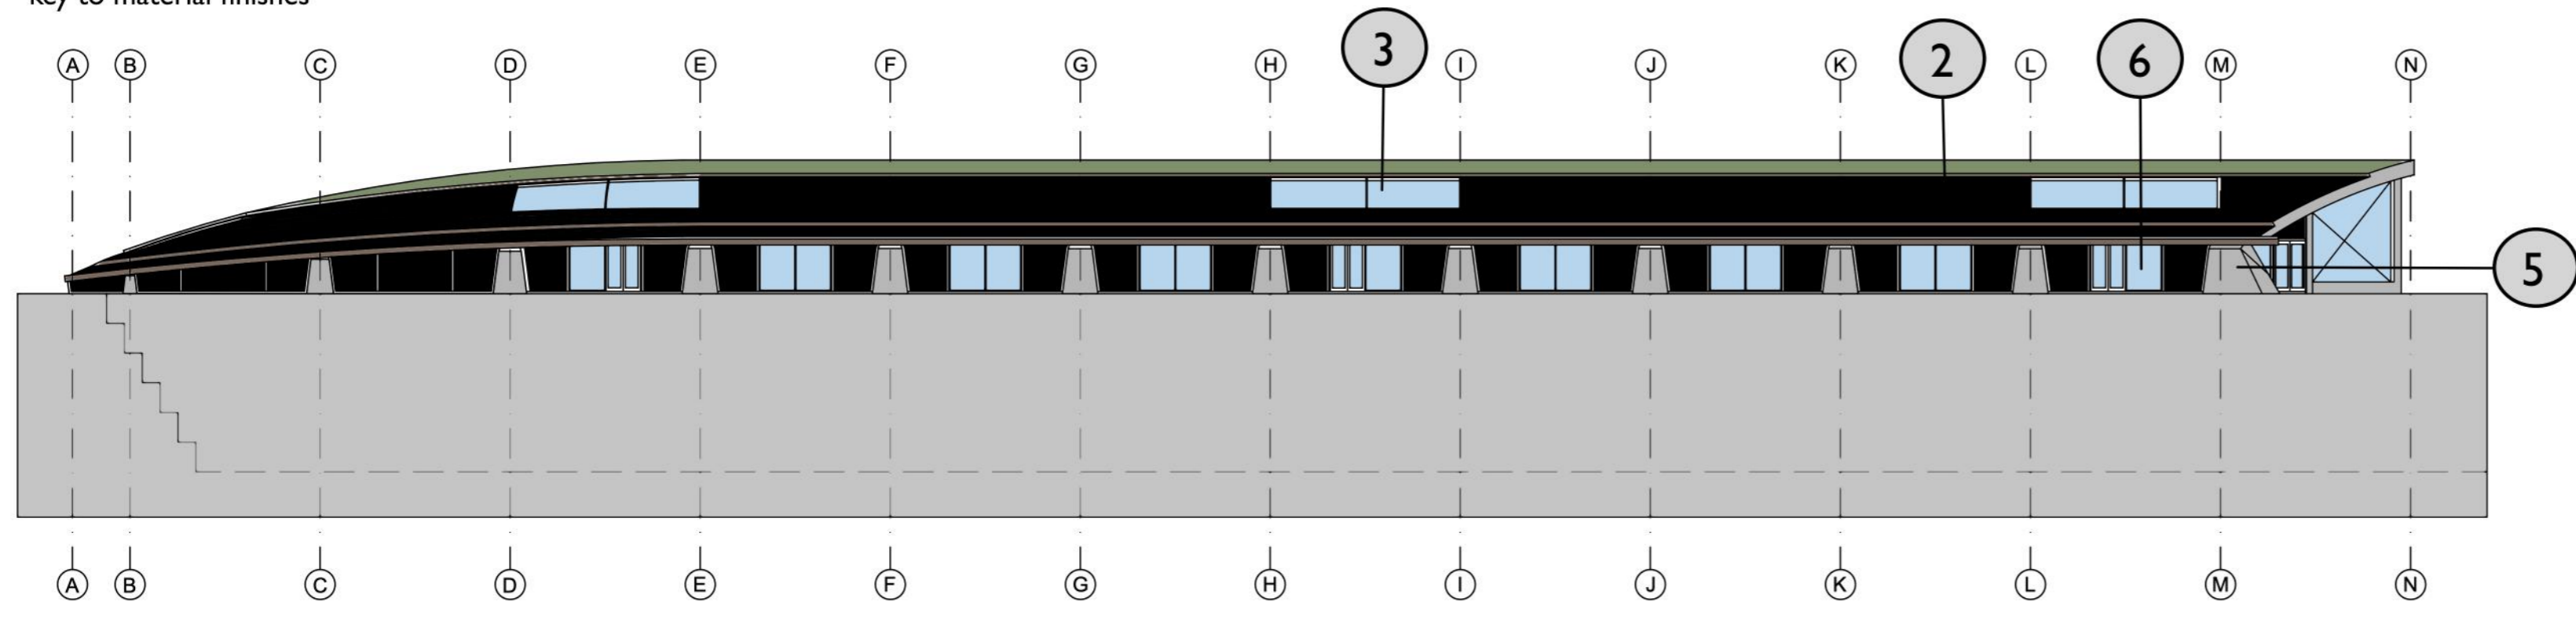

side elevation

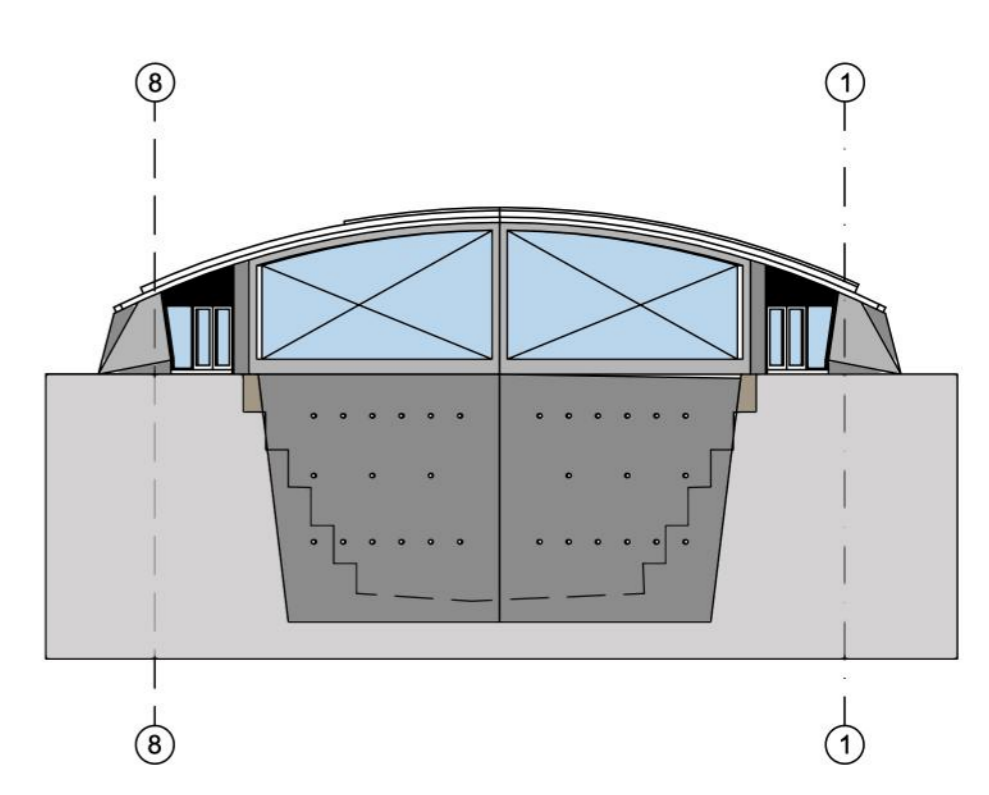

front elevation



subject to site survey - based on OS data only
revisions:

A - Additional doors added to side elevation, number of roof glazing panels reduced. 24.08.2021

98, new walk
leicester
0116 254 4435
office@goodrichcutler.com

Preliminary	project:	Richmond Dock, Appledore	
	title:	Proposed Plans, Sections and Elevations	
	scale:	1:250@A2	
	date:	12.08.2021	
no.:	21023-GC-XX-ZZ-DR-A-2002	rev.:	A

© The content of this drawing is its entirety and remains copyright of Goodrich Cutler Associates Limited in perpetuity. Reproduction, direct or indirect use of the whole or any part of this drawing must not be undertaken without prior and express written consent of Goodrich Cutler Associates Limited. DO NOT SCALE THIS DRAWING. All heights, dimensions and any other design information captured herein must be checked on site prior to execution. Goodrich Cutler Associates Limited will not be liable for any work carried out based upon the information herein without confirmation of prior on site checks having been carried out by any third party.